



SOUS - SOL Le 24.07 2009
 Echelle 1/100
B1-B2-B3
 Thierry SAVIO
 1673 RUE

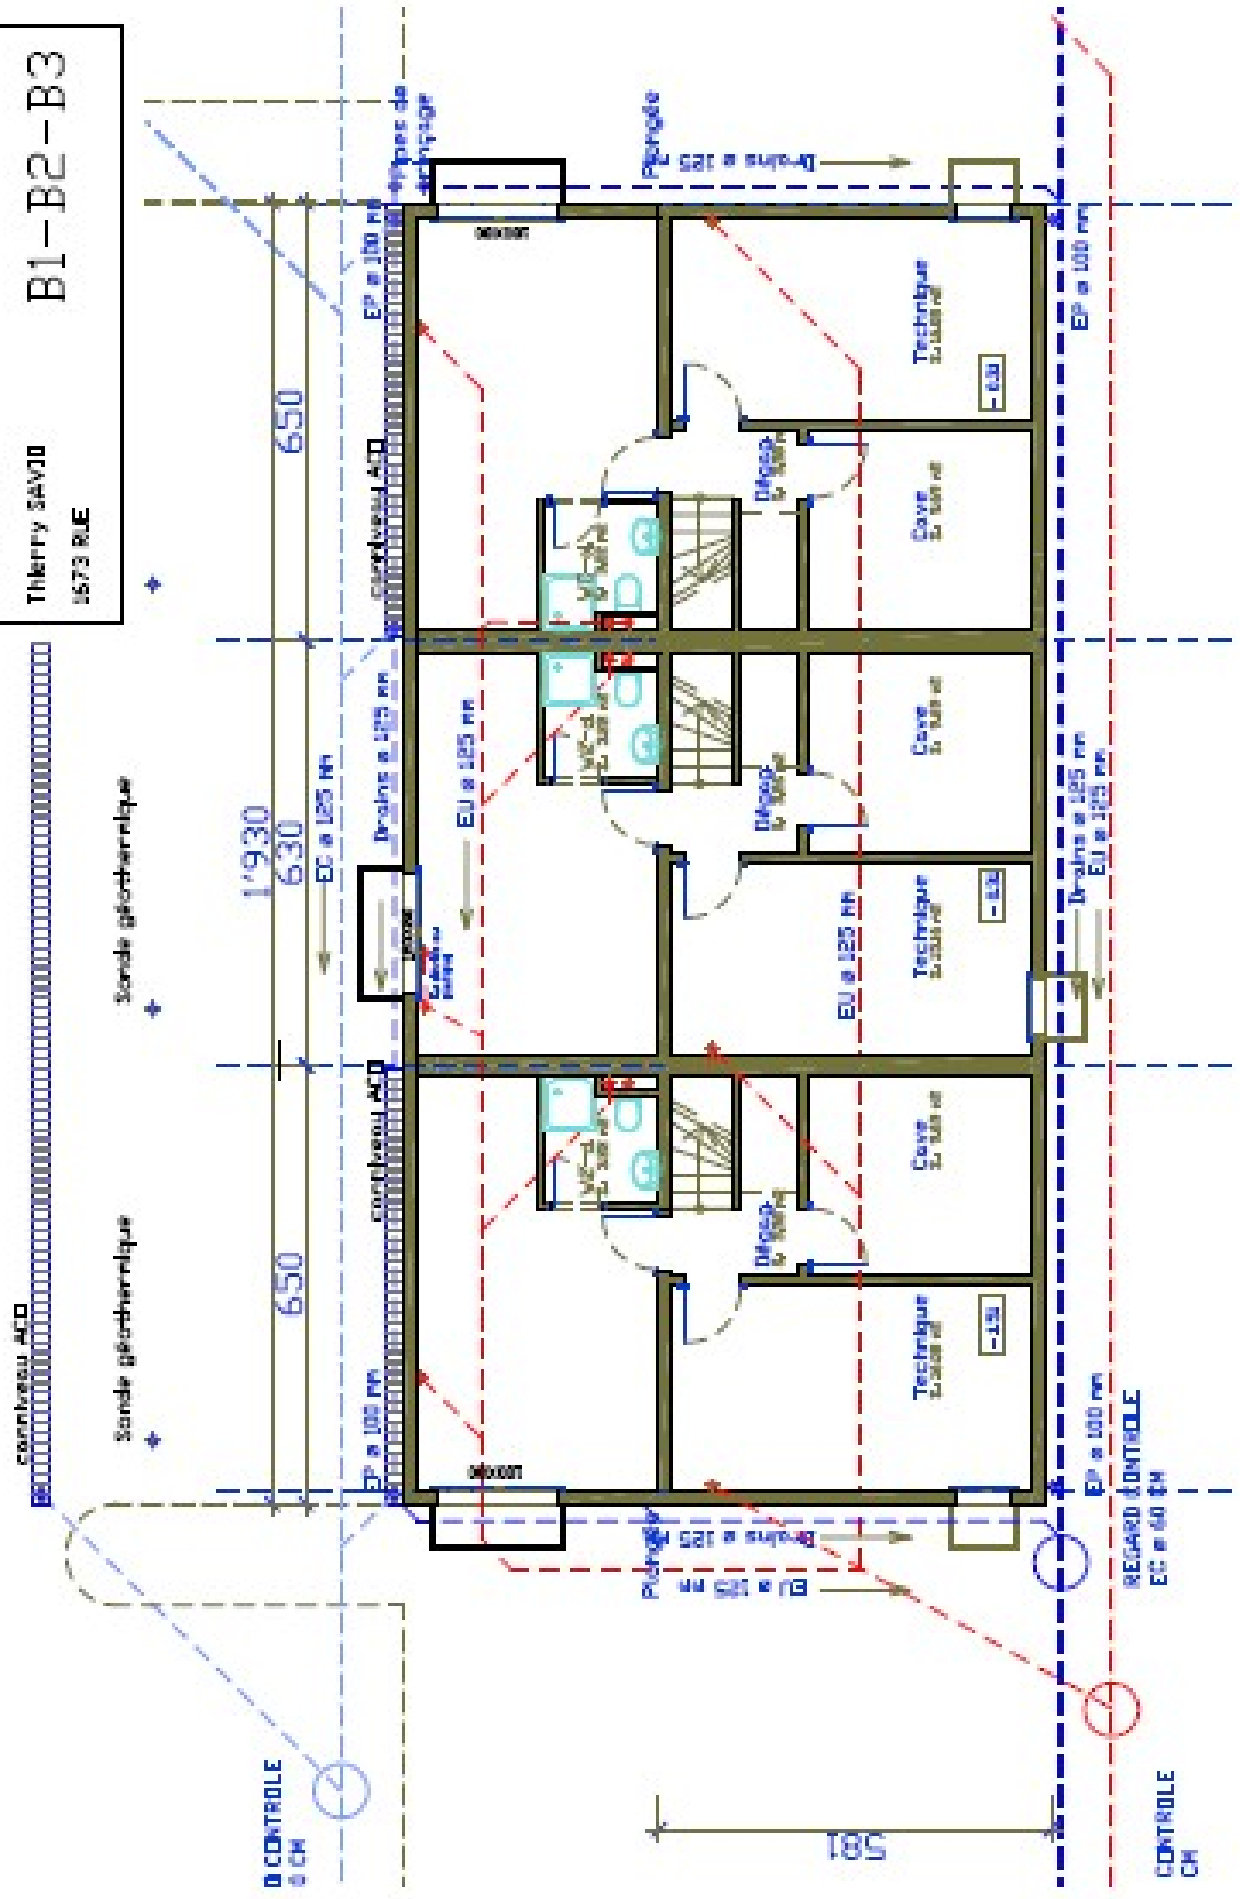

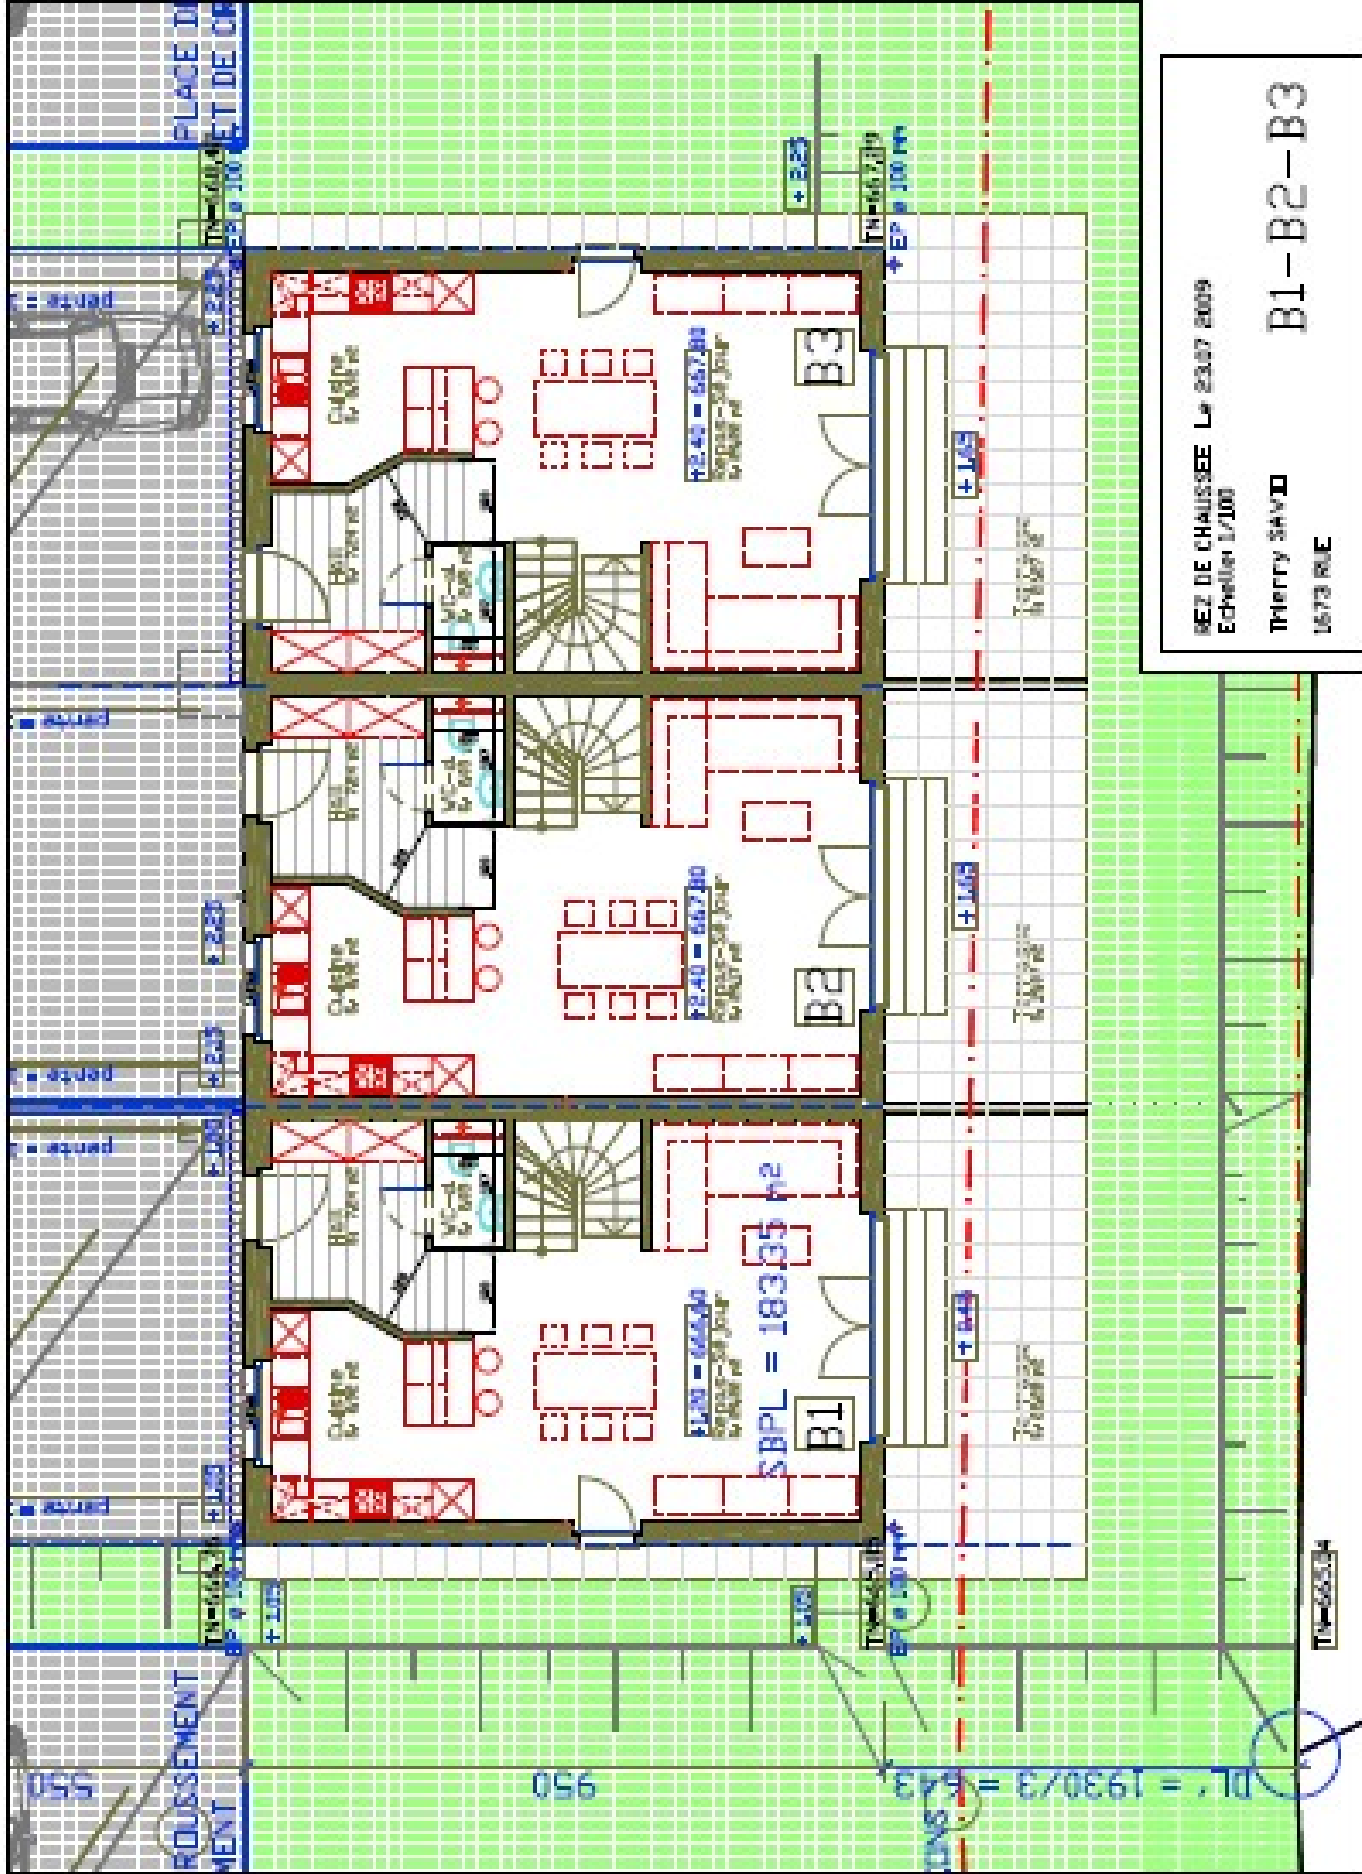

BEZ DE CHAUSSEE Le 23.07 2009
 Echelle 1/100
 Merry SAVID
 B1-B2-B3
 1673 RUE

1er ETAGE - Le 23.07 2009
Echelle 1/100

THERRY SAVID
1673 RUE

B1-B2-B3

